



24
36-4-3

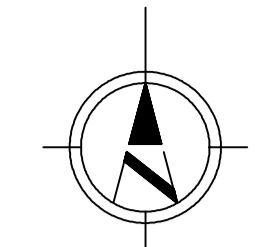

CATTERALL & WRIGHT
CONSULTING ENGINEERS
1221 - 8th Street East
SASKATOON SK S7H 0S5
Tel: (306) 343-7280, Fax: (306) 956-3199

Association of Professional Engineers & Geoscientists
of Saskatchewan
CERTIFICATE OF AUTHORIZATION
CATTERALL & WRIGHT
Number C848
Permission to Consult held by:
Discipline Sk. Reg. No. Signature
CIVIL 13385

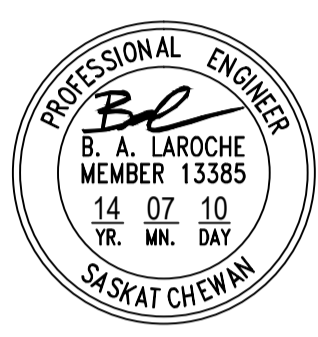

- LEGEND:**
- 541.0 — EXIST. GROUND CONTOUR
 - CATCHMENT BOUNDARY
 - EXIST. SLOUGH
 - 542 MINIMUM FINISHED GROUND ELEV. AT DWELLING
 - RESTRICTED DEVELOPMENT AREAS
 - XXX.XX SUGGESTED ROAD C. ELEV.
 - PROPOSED DRAINAGE SWALE
 - PROPOSED CULVERT (MINIMUM 450mm)

SCALE VERIFICATION
WHEN DRAWING IS PLOTTED FULL SIZE THIS LINE IS 60mm IN LENGTH.

DATE	REVISION

14/07/10 ISSUED FOR APPROVAL
OWNER

Tuscan Ridge Estates


LOCATION
RM CORMAN PARK, SE 24-36-4-W3M

PROJECT
TUSCAN RIDGE DRAINAGE REVIEW


SHEET TITLE
EXISTING SITE CONDITIONS & RECOMMENDED DWELLING ELEVATIONS

SCALE	DESIGNED
1:1500	BAL
DRAWN	CHECKED
ERL	PLS
DATE	SHEET
14/06/17	1 of 2

DRAWING NUMBER
539-00101

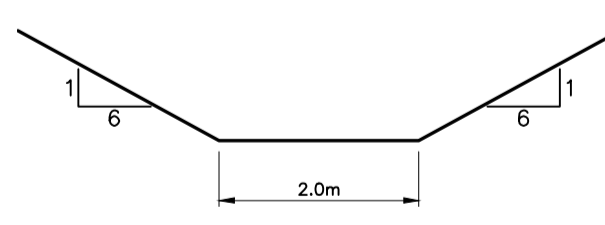

TYPICAL DRAINAGE DITCH CROSS SECTION
SCALE: N.T.S.

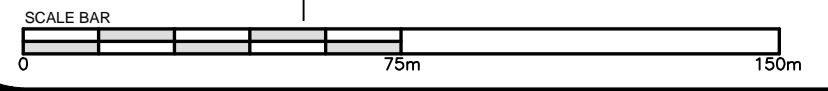

SW 1/4 SEC 24-36-4-3
SE 1/4 SEC 24-36-4-3